



EROSION MANAGEMENT OVERLAY

BLUE LINE 0.5M FLOOD LINE

GREEN LINE 1.0M FLOOD LINE

NEW ECO TENTS LOCATED ALONG RIVER BANK

ALTERATIONS AND ADDITION TO EXISTING AMENITIES BLOCK C

NEW FENCE TO BARWON WATER PUMP STATION AND HEDGE PLANTING AROUND FENCES.

EXISTING PLAY AREA UPGRADED - REFURBISH EXISTING AND ADDITION OF NEW ACCESSIBLE PLAY GROUND EQUIPMENT

AMENITIES BLOCK B EXISTING UPGRADE AND ADDITION FOR NEW CHANGING PLACES FACILITY

NEW ECO TENTS LOCATED ALONG RIVER BANK

NEW UNDERCOVER WALKWAY BETWEEN BLOCK B AND CAMP KITCHEN.

NEW ALL SEASONS PERGOLA EXTENSION TO EXISTING CAMP KITCHEN. EXISTING CAMP KITCHEN UPGRADED

NEW COMPACTED GROUND COVER TO PROVIDE NEW ACCESS ROAD TO CAMP SITES.

ALTERATIONS TO EXISTING BLOCK A

NEW ECO TENTS LOCATED ALONG RIVER BANK

INSTALL NEW COMPACTED GROUND COVER TO CREATE NEW PEDESTRIAN PATHWAY

EXISTING FENCE TO SITE BOUNDARY

EXISTING PEDESTRIAN TRACK

NEW ECO TENTS (POWERED) WITH INTERNAL BATHROOMS. ALLOCATED CAR PARKING SPACE PER SITE

EXISTING GATE FOR EMERGENCY ACCESS ONLY

INSTALL NEW GROUND COVER AND IN GROUND LIGHTING FOR NEW ACCESS ROAD & DDA PATHWAY TO ACCOMMODATION

REMOVE GROUND / GRADE SURFACE TO ENABLE 1:14 RAMP FOR DDA ACCESS.

DASHED LINES INDICATES PROPOSED LOCATION OF NEW IN GROUND SERVICE LINE

SITE PLAN

APOLLO BAY ACCESSIBLE CAMPING UPLIFT _ Concept Plan 03.
18th February 2022

0 10M 20M 50M



HERBERT & MASON


PREPARED BY



GREAT OCEAN ROAD
COAST & PARKS AUTHORITY




PREPARED FOR

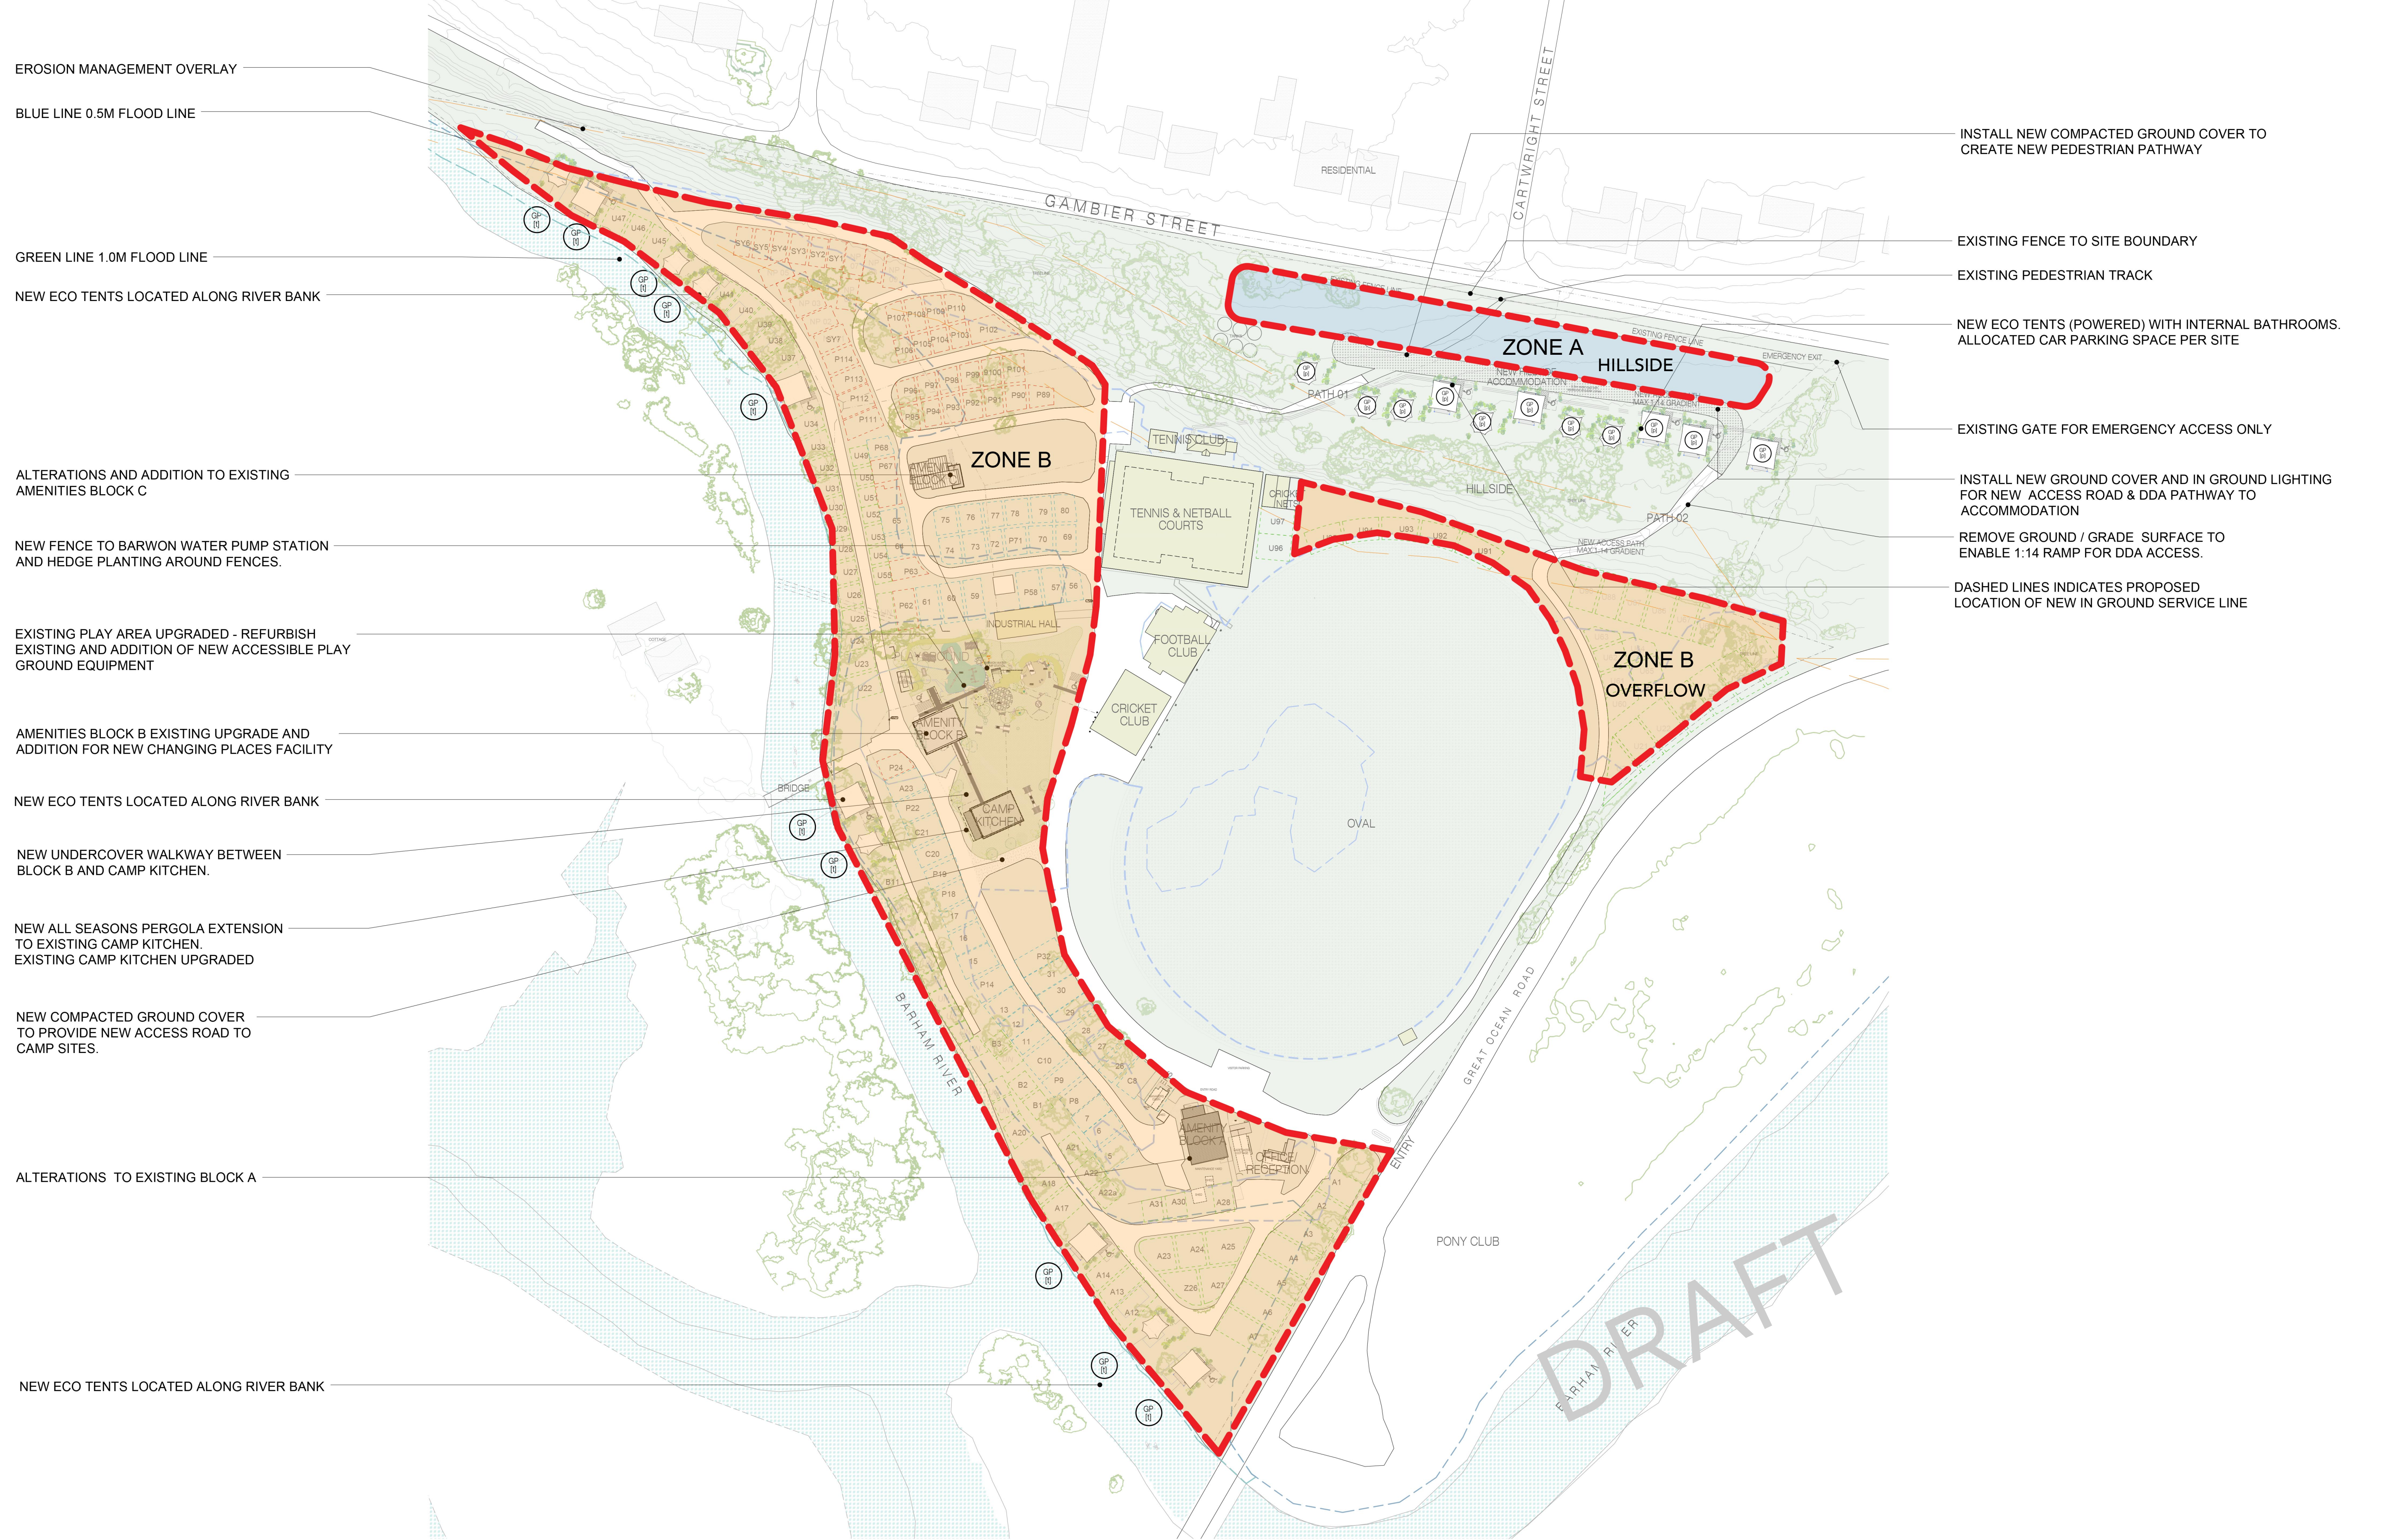

SITE PLAN

APOLLO BAY ACCESSIBLE CAMPING UPLIFT _ Concept Plan 03.
18th February 2022

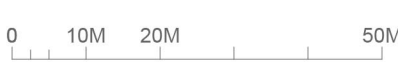

DRAFT